


INSTALL A NEW 24 GA.
STANDING SEAM METAL
ROOF SYSTEM WITH
CONCEALED FASTENERS
DOWN TO THE EXISTING
ROOF DECK



REMOVE OLD EVE DRIP
AND INSTALL NEW 24
GA. EVE DRIP

INSTALL 1" EPS FOAM
UNDERLAYMENT OVER
EXISTING SHINGLES

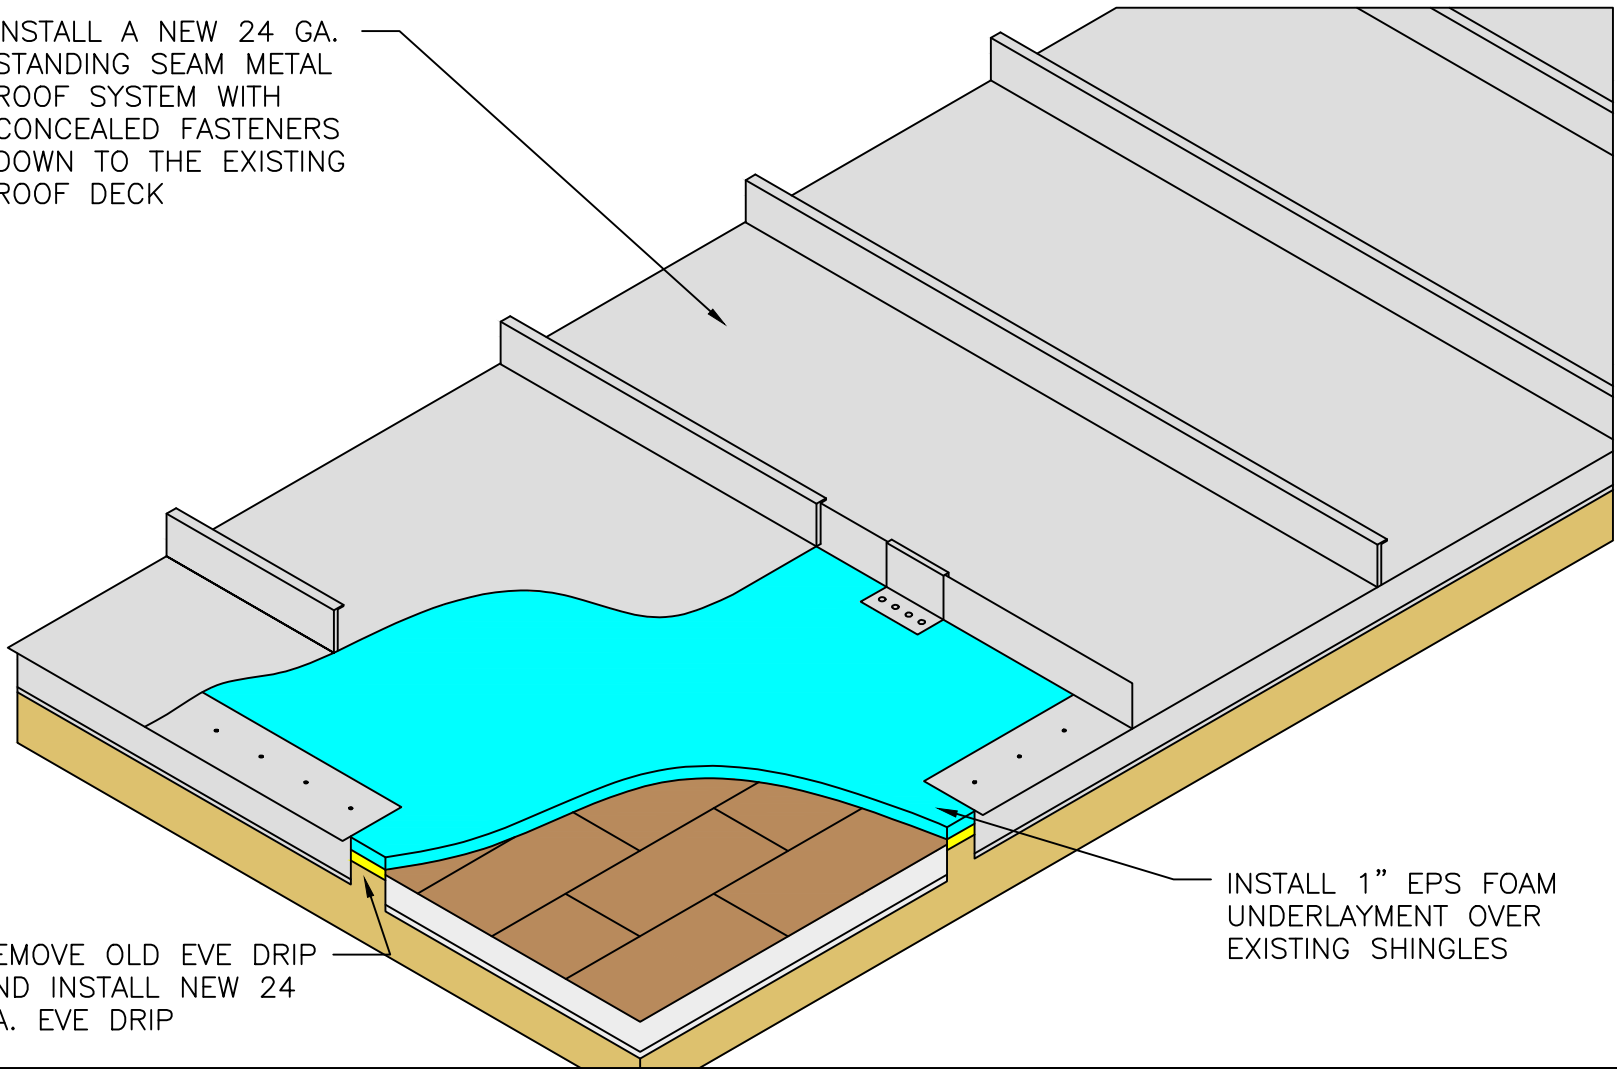

1½" STANDING SEAM OVER EXISTING SHINGLES PROCESS